


VACATION S.W. 1/4 Sec. 17, T. 9 S., R. 4 E., S. 1/2

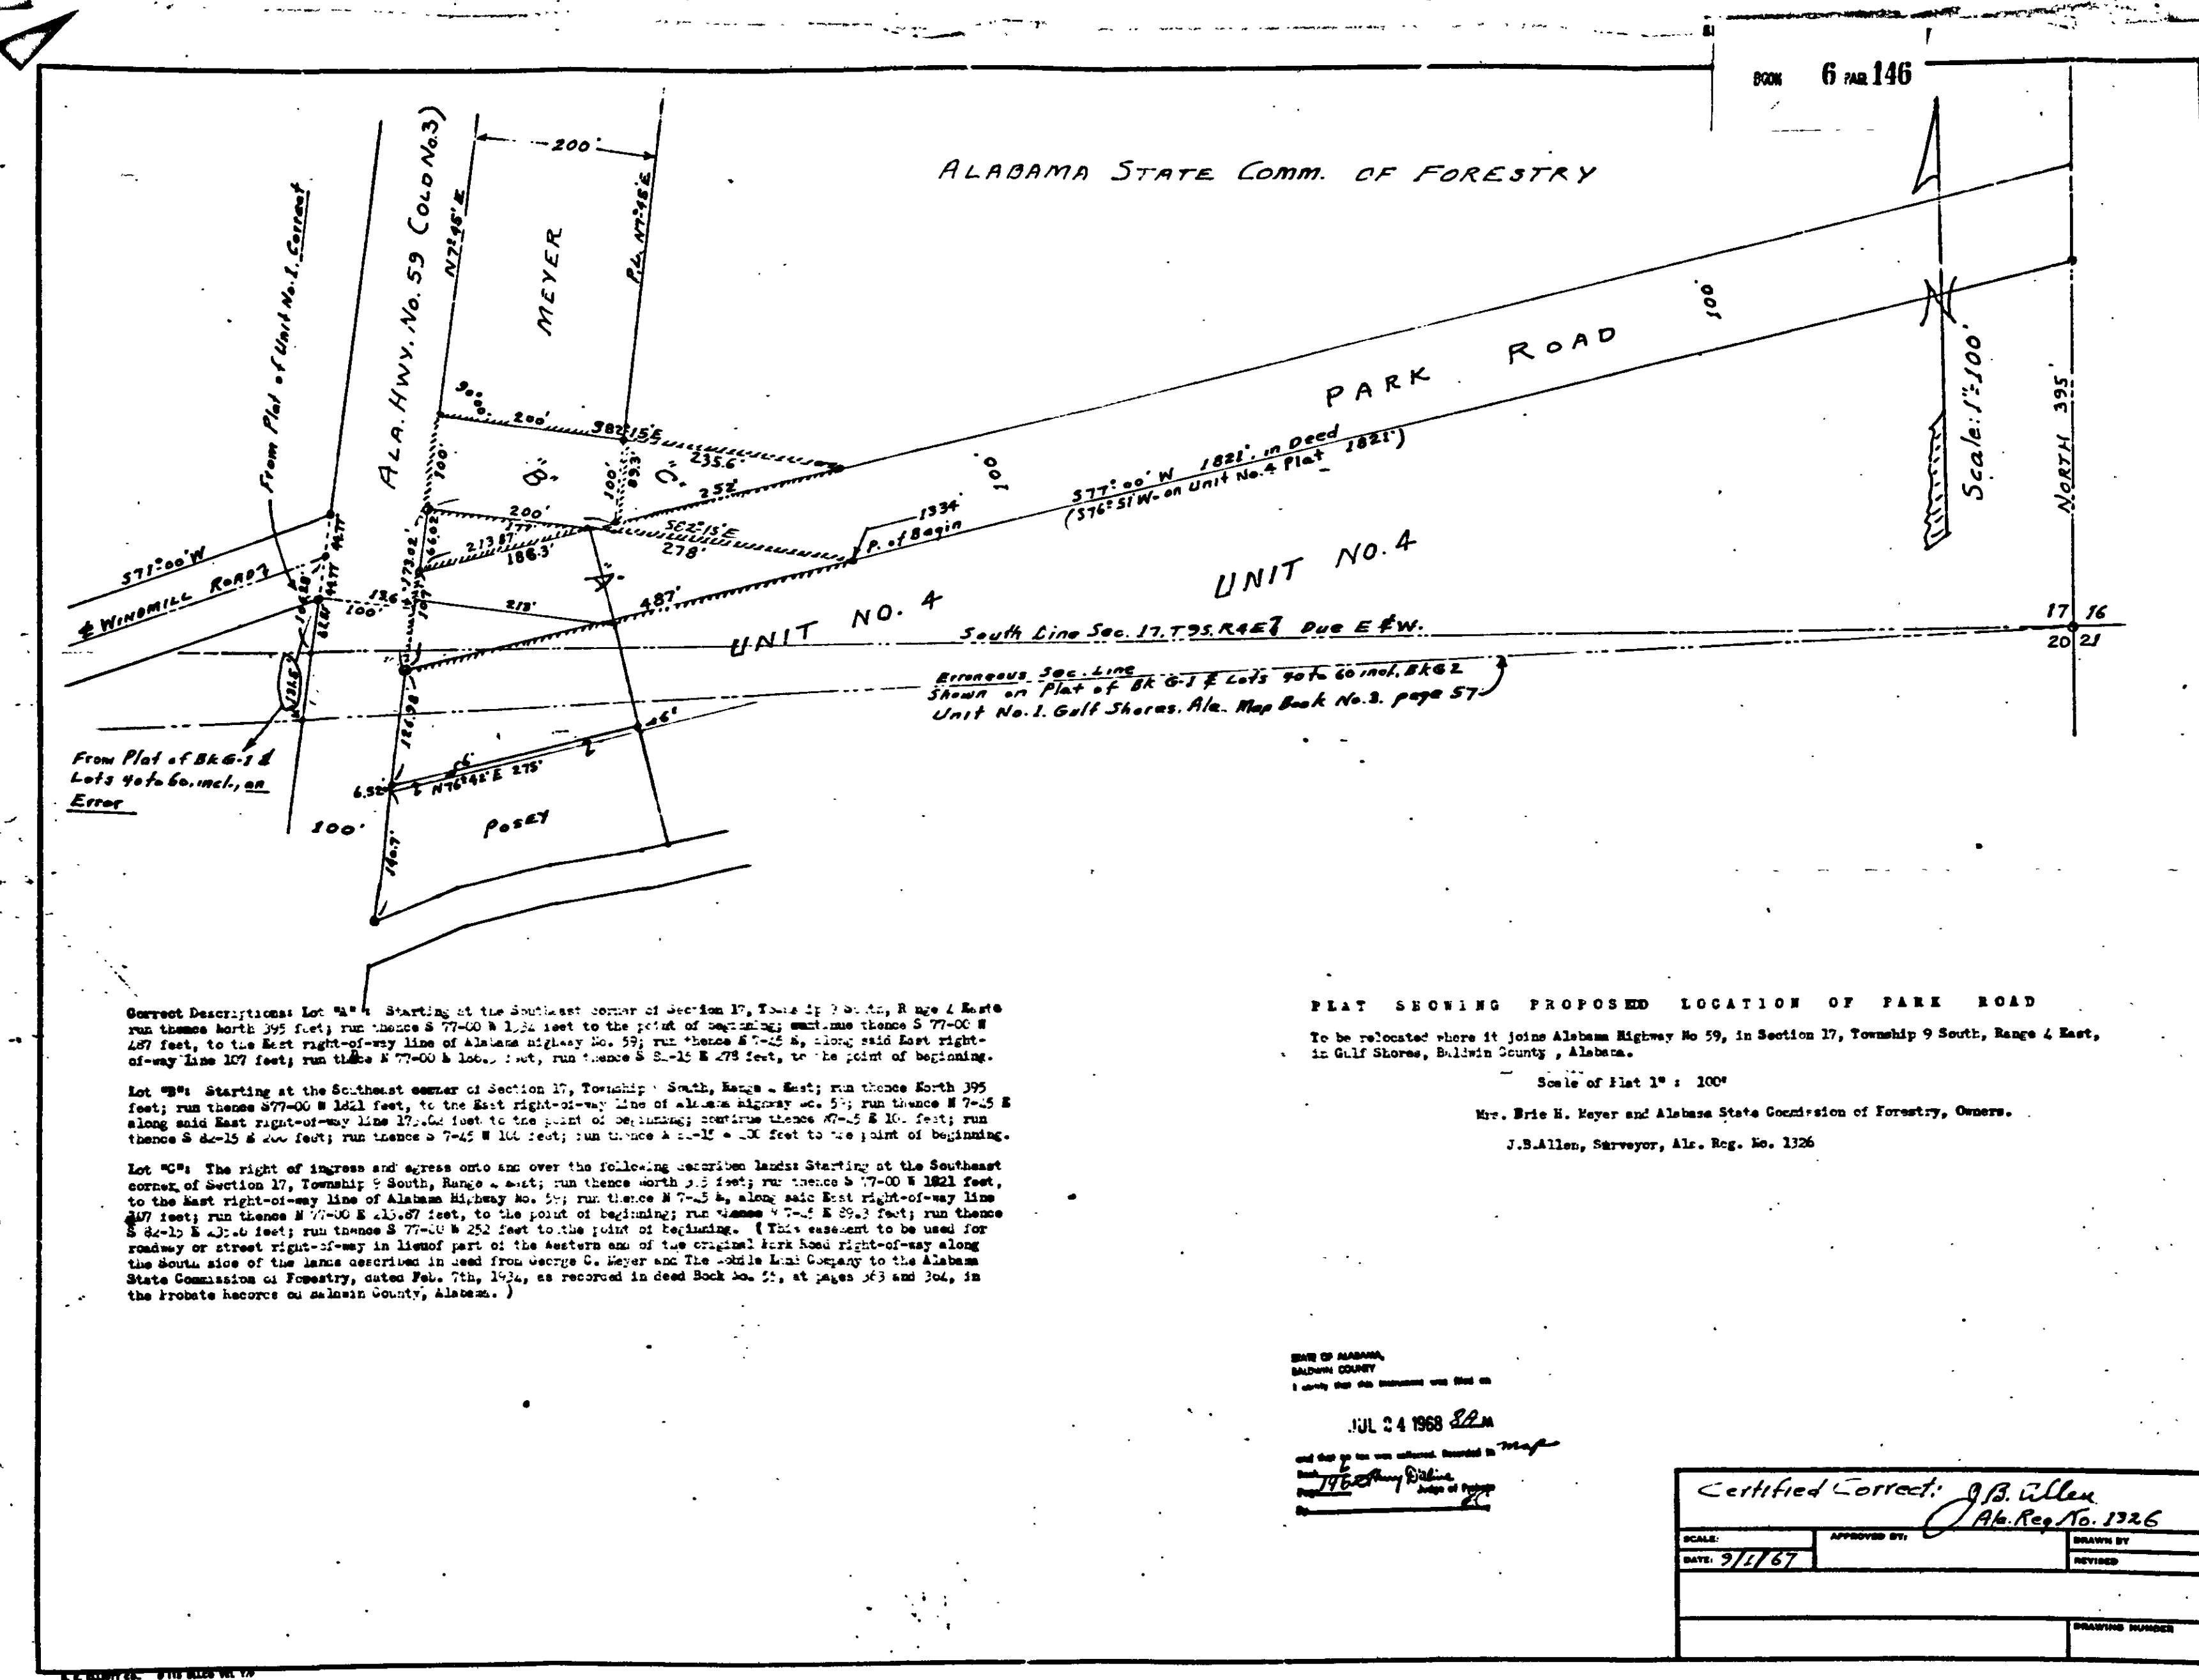




(This easement to be used for roadway or street right-of-way in lieu of part of the Eastern end of the original Park Road right-of-way along the South side of the lands described in deed from George C. Meyer and The Mobile Lumber Company to the Alabama State Commission of Forestry, dated Feb. 7th, 1934, as recorded in deed Book No. 51, at pages 363 and 364, in the Probate Records of Baldwin County, Alabama.)

PLAT SHOWING PROPOSED LOCATION OF PARK ROAD

To be relocated where it joins Alabama Highway No. 59, in Section 17, Township 9 South, Range 4 East, in Gulf Shores, Baldwin County, Alabama.

Scale of Plat 1" = 100'

Mrs. Brie H. Meyer and Alabama State Commission of Forestry, Owners.

J.B. Allen, Surveyor, Ala. Reg. No. 1326

STATE OF ALABAMA,
BALDWIN COUNTY

JUL 24 1968


Certified Correct: J.B. Allen	
Ala. Reg. No. 1326	
SCALE:	APPROVED BY:
DATE: 9/1/67	
DRAWN BY:	REVISED:
DRAWING NUMBER:	